




Room	Ground ventilation check	5% floor area	Allowance
Living Room - 19.91m ²	0.93m ²	0.93m ²	(OK)
Study - 10.32m ²	0.52m ²	0.52m ²	(OK)
Dining Room - 11.28m ²	0.56m ²	0.56m ²	(OK)
Bed 1 - 16.91m ²	0.85m ²	3.15m ²	(OK)
Bed 2 - 10.00m ²	0.50m ²	2.40m ²	(OK)
Bed 3 - 12.00m ²	0.60m ²	1.35m ²	(OK)

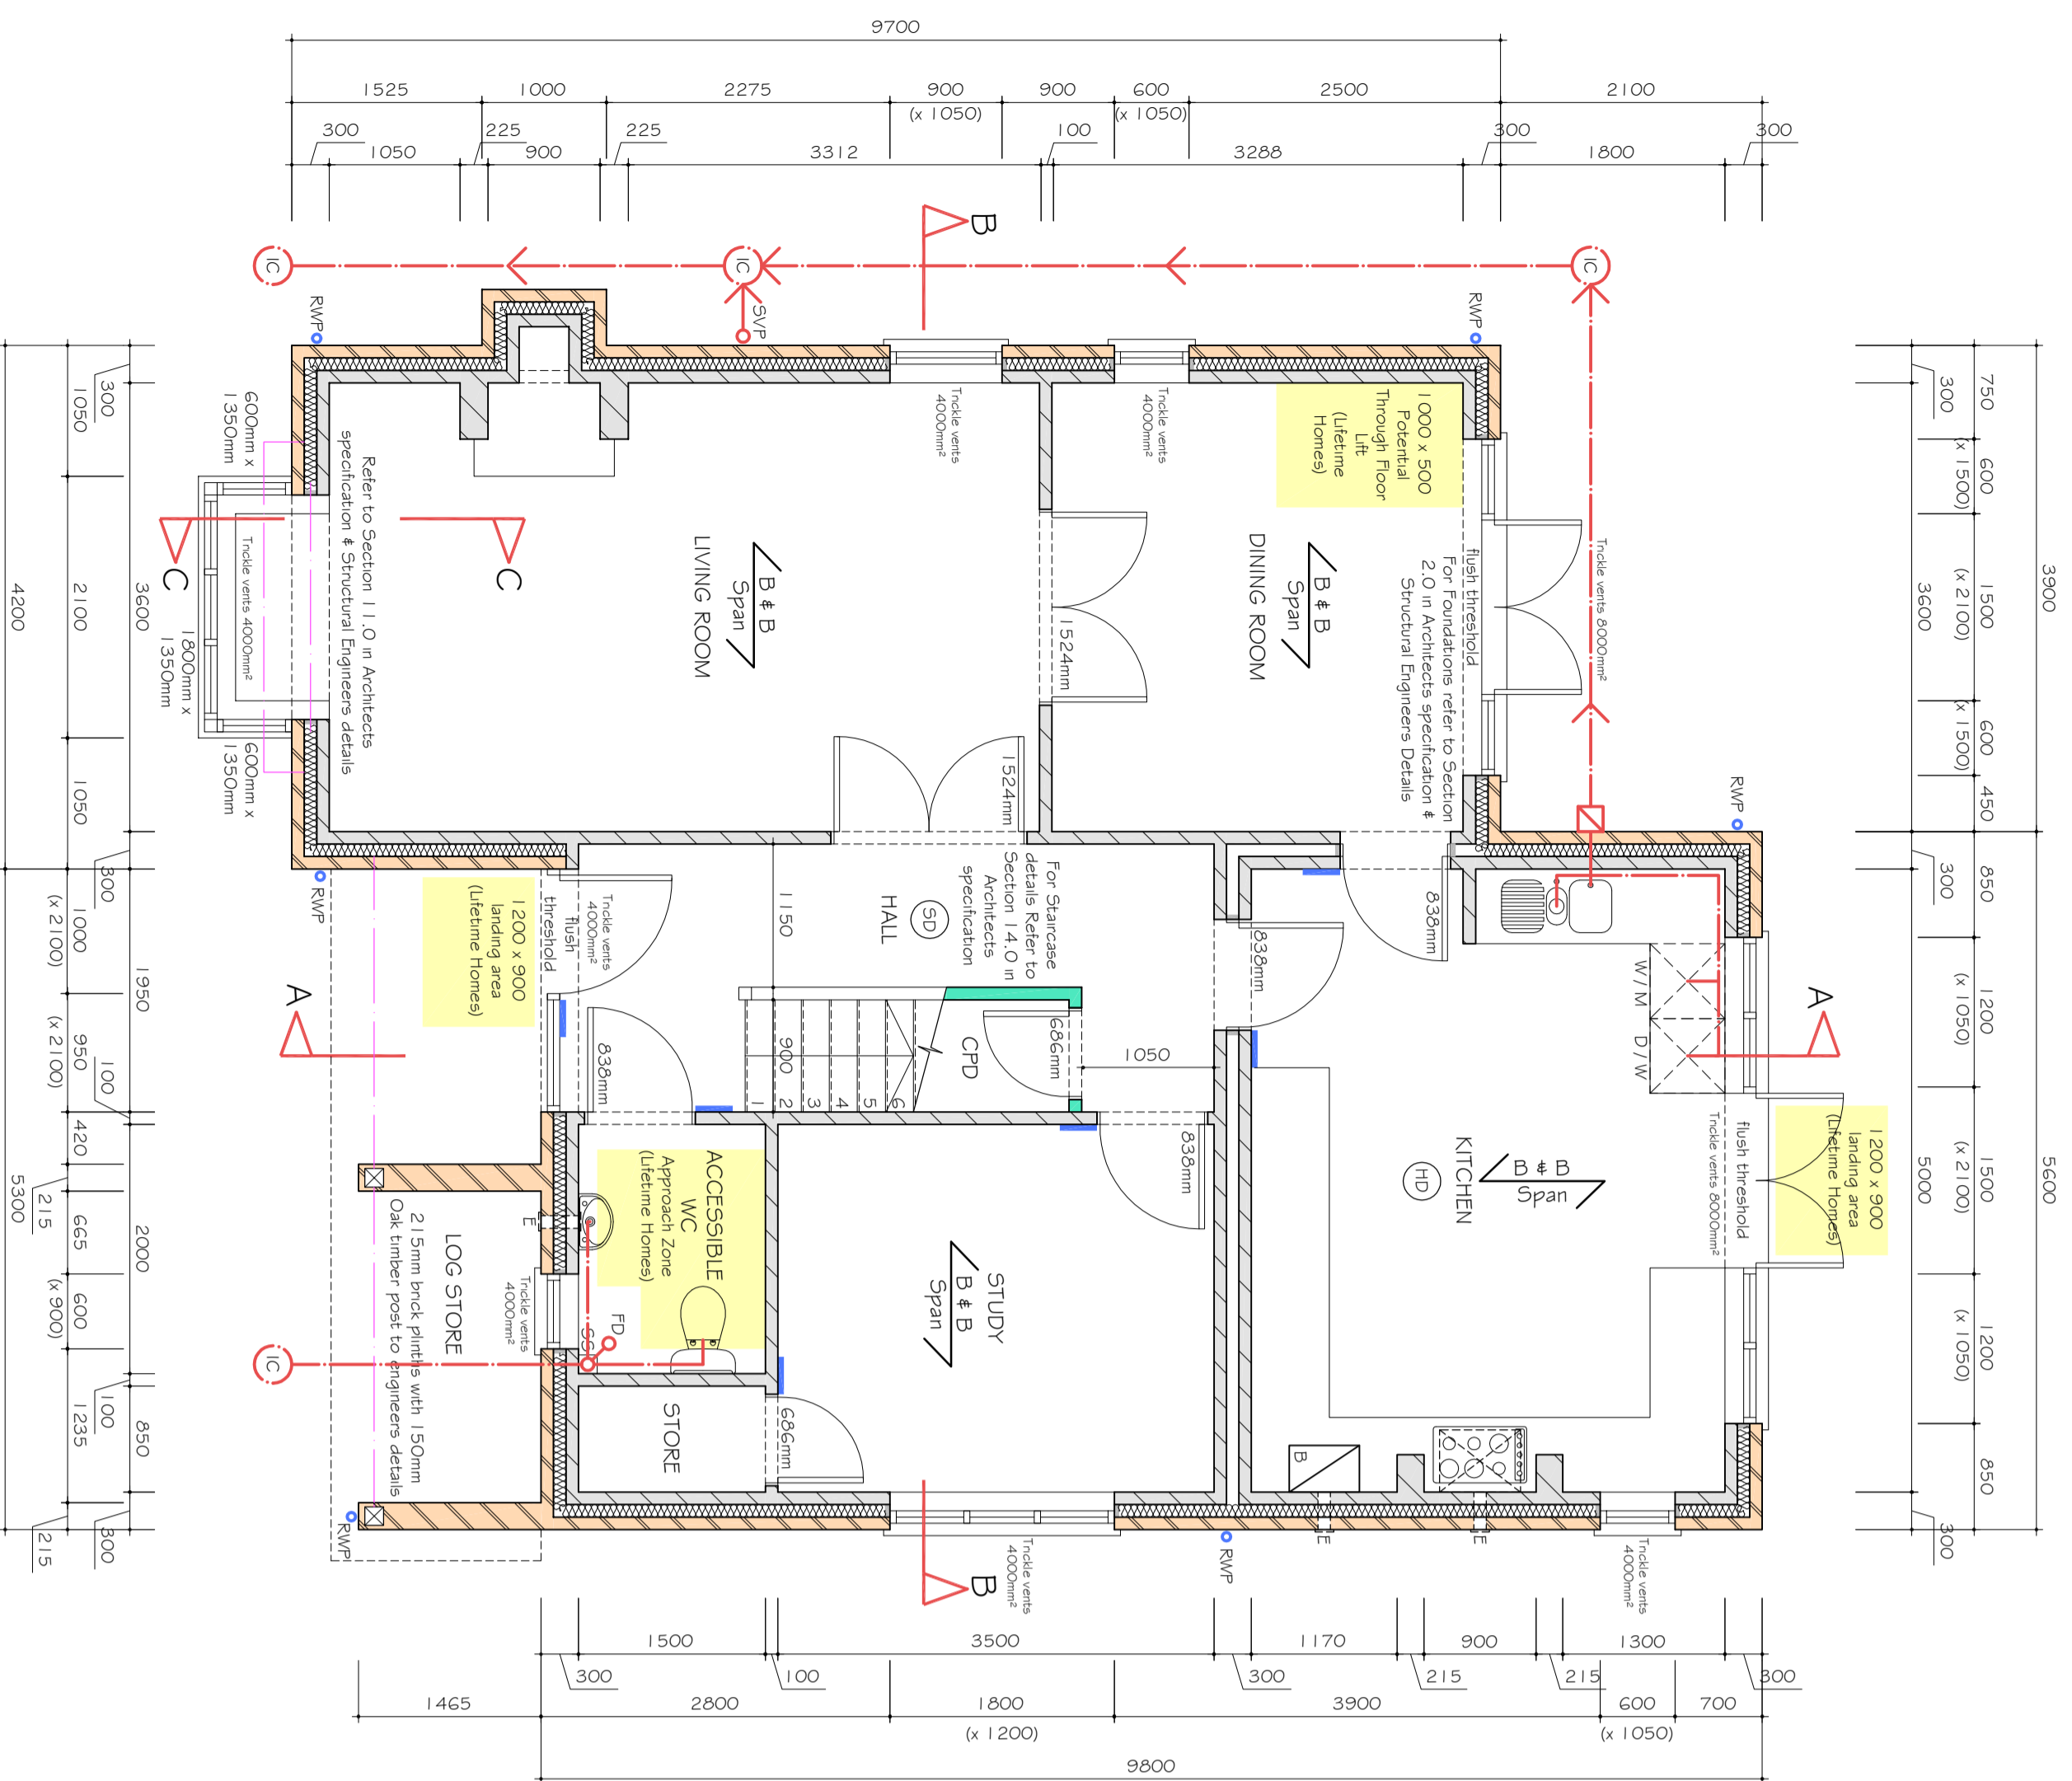

UNIT 1 - PROPOSED GROUND FLOOR PLAN
SCALE 1:50

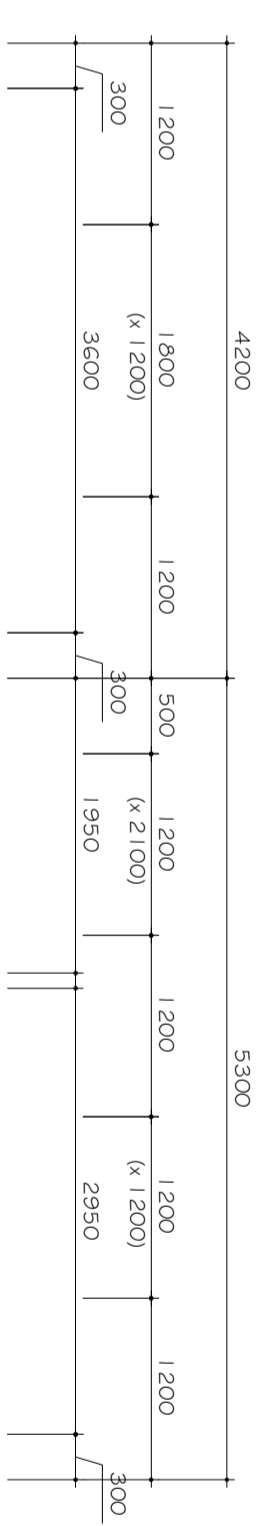

UNIT 1 - PROPOSED FIRST FLOOR PLAN
SCALE 1:50

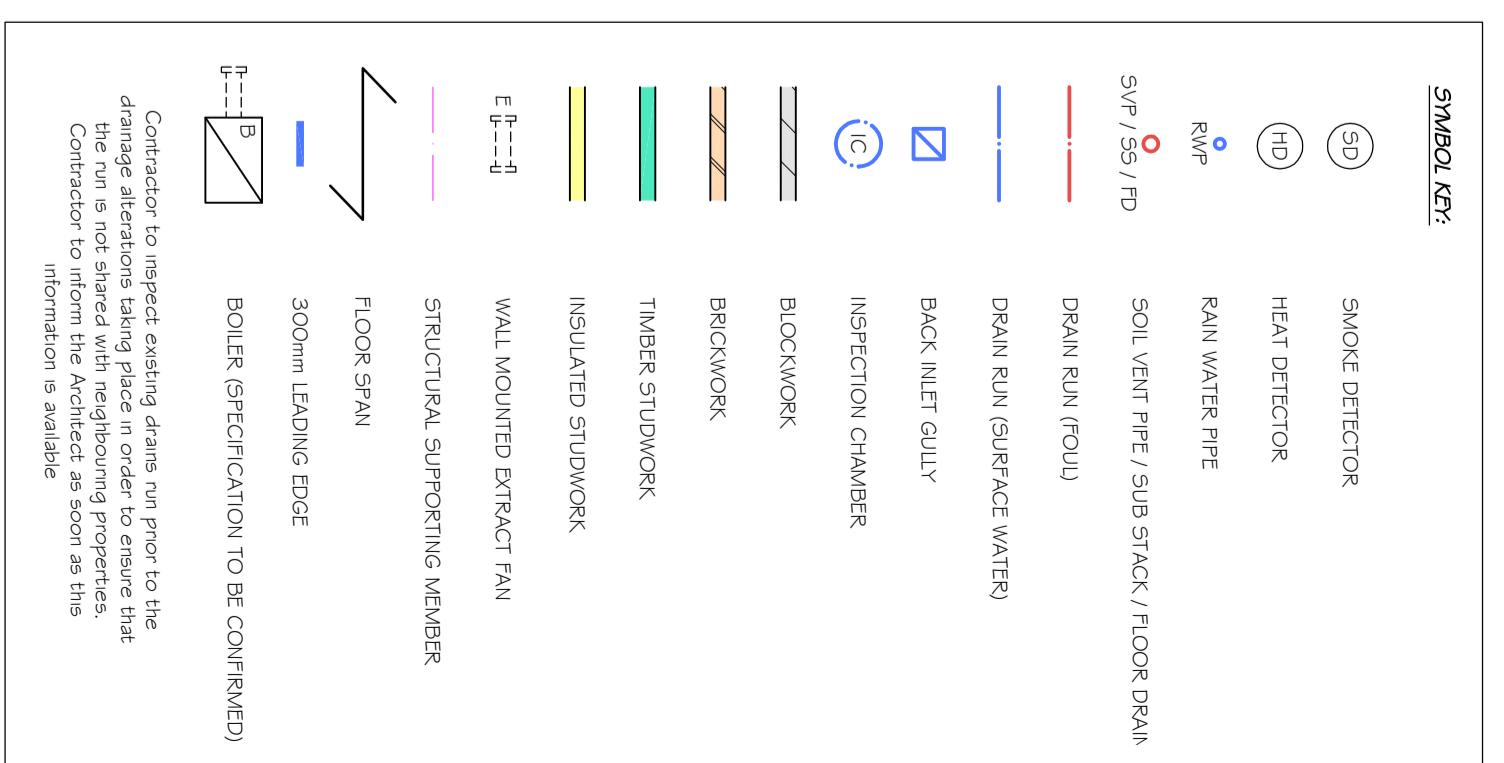

DRAWING TO BE READ IN CONJUNCTION WITH A4 CONSTRUCTION NOTES

Copyright, design rights or other intellectual property rights in this drawing remain the property of IAN BARBER & ASSOCIATES LIMITED. No part of this drawing may be reproduced, stored in a retrieval system, or transmitted in any form or by any means, electronic, mechanical, photocopying, recording, or by any information storage and retrieval system, without the prior written permission of IAN BARBER & ASSOCIATES LIMITED. The plans may not be copied, reproduced, or used in any way for any other purpose without the express consent of IAN BARBER & ASSOCIATES LIMITED. Do not scale working dimensions from this drawing. All dimensions to be checked and verified on site.

FOR APPROVAL

IAN BARBER
& ASSOCIATES LIMITED

ARCHITECTURAL & PLANNING CONSULTANTS
UNIT 51 JOSEPH WILSON INDUSTRIAL ESTATE WHITSTABLE KENT CT8 3BS
TEL:01227 770511 FAX:01227 281883 EMAIL:IAN@IANBARBER.NET

PROJECT: LAND AT CROFT FARM, YORKLETTES
CLIENT: WHITSTABLE, KENT

DRAWING TITLE: UNIT 1 PROPOSED FLOOR PLANS
SCALE: 1:50 @ A1
DRAWING No: 2081 / 02
MR. J. CLIFFORD